



SOUTH ELEVATION (FACING MONTAUK HIGHWAY)

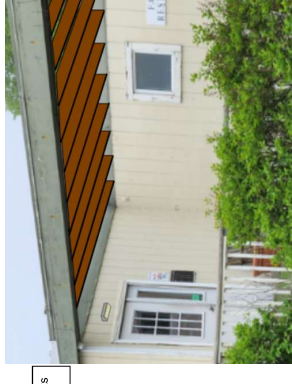


pergola 2x6 wood joists
(no roof)

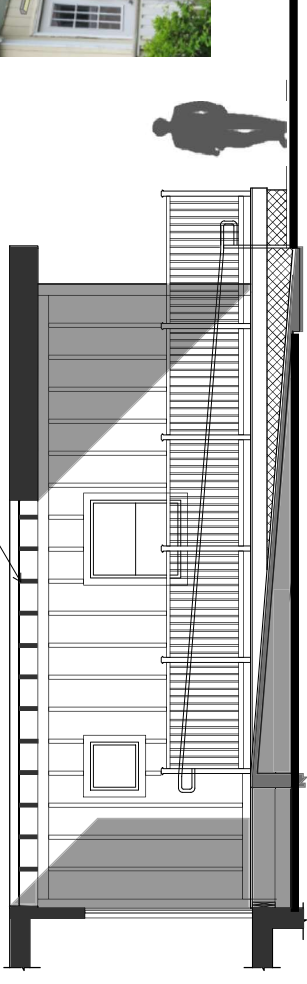

EAST ELEVATION (MAIN ENTRANCE FROM PARKING)


SECTION THROUGH RAMP (LOOKING NORTH)

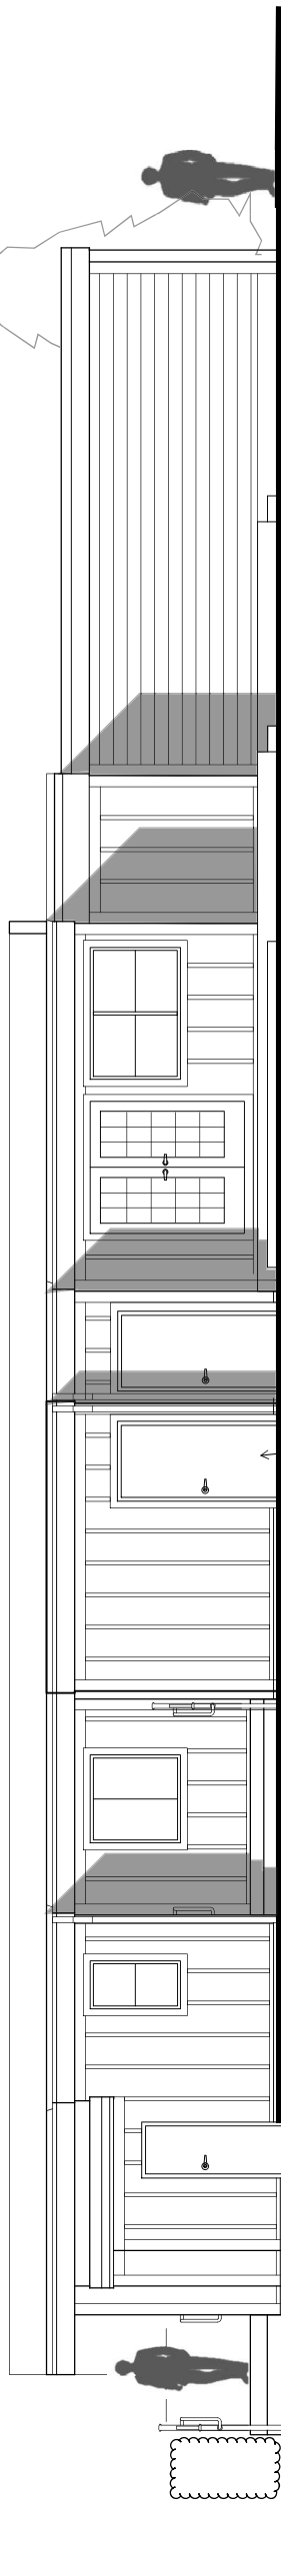


NORTH ELEVATION (FACING GOLF COURSE)



BOARD AND BATTEN SIDING
J. Hardie Color: Coastal Fog

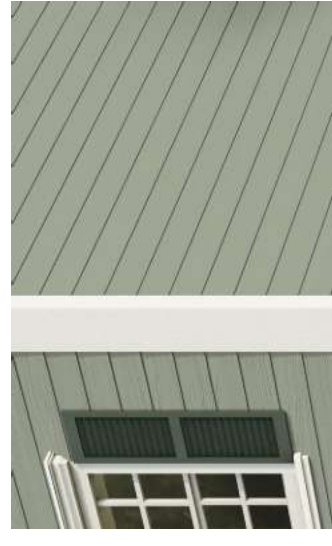

CLAPBOARD HORIZONTAL SIDING
J. Hardie Color: Fern Green

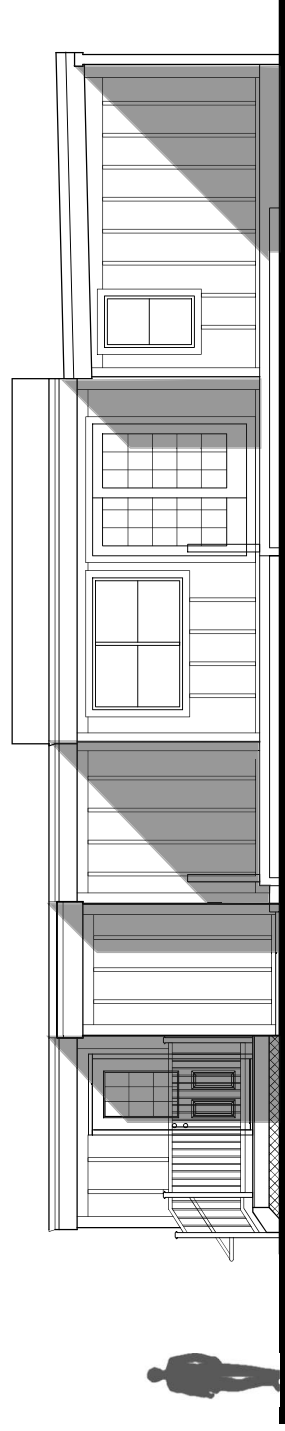

WEST ELEVATION (FACING REAR DINING AREA)